




1 3D PERSPECTIVE

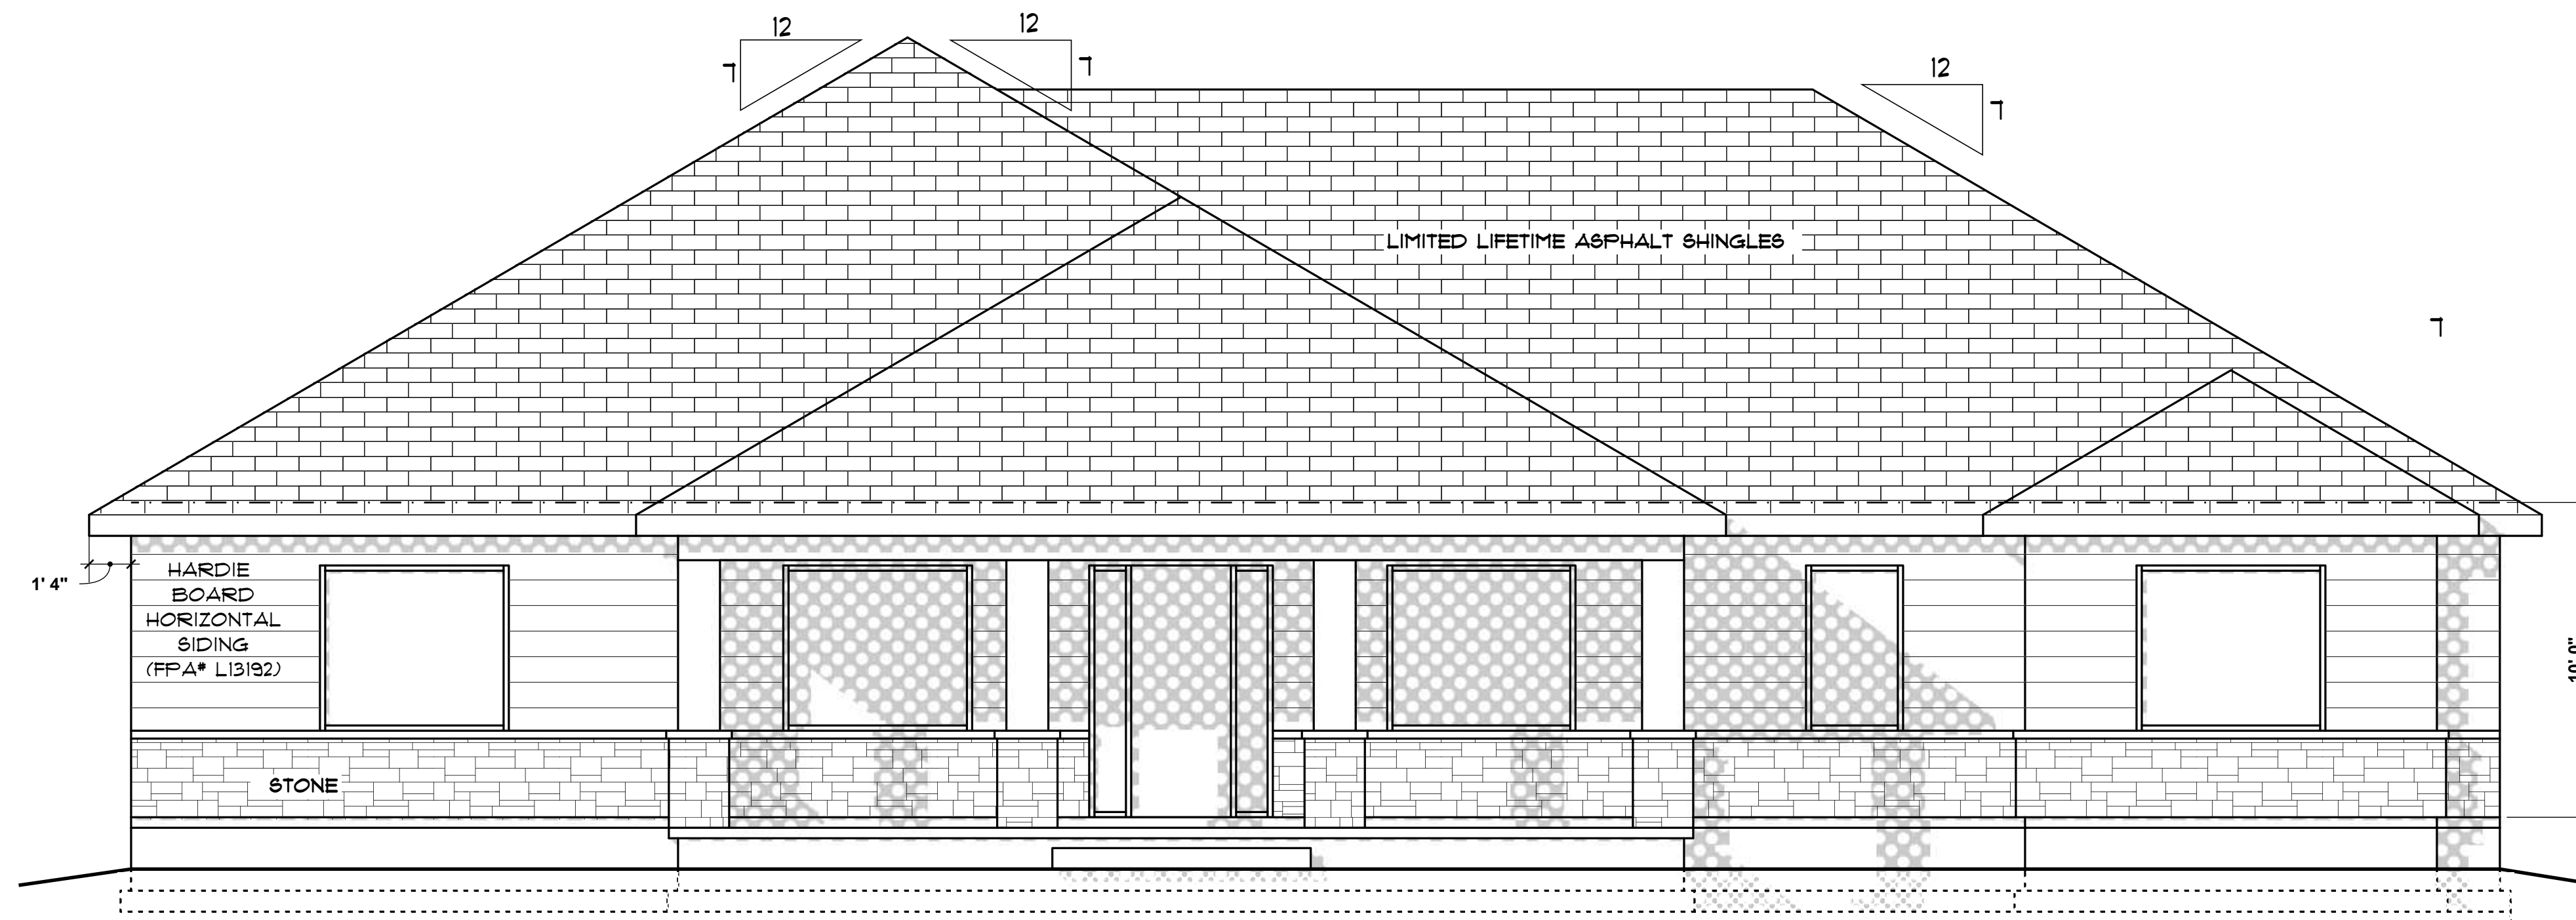

2 FRONT ELEVATION
SCALE :: 1/4" = 1'-0"

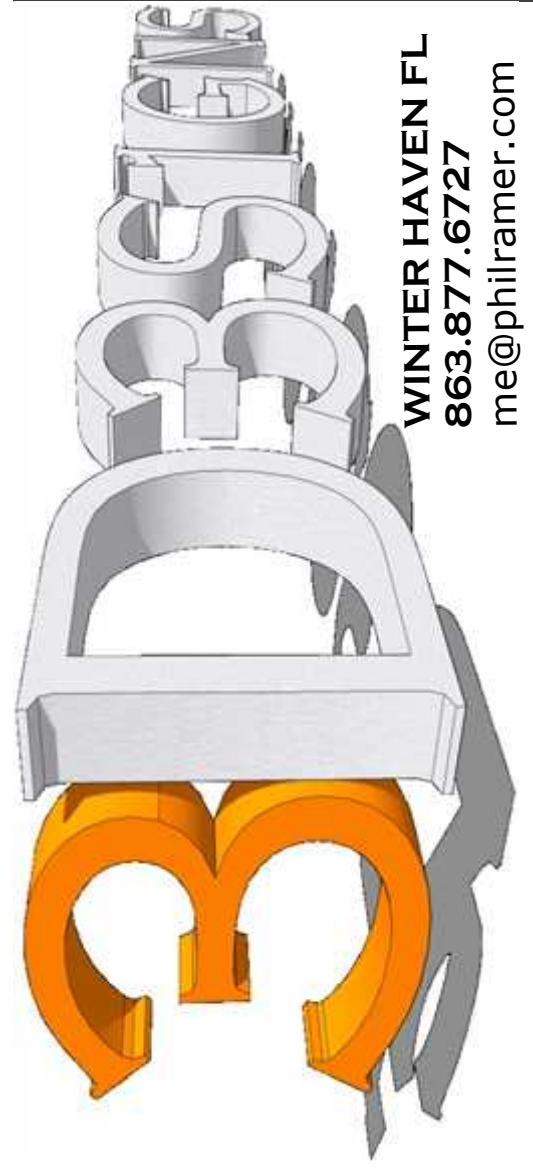

WINTER HAVEN FL
863.877.6727
me@philramer.com

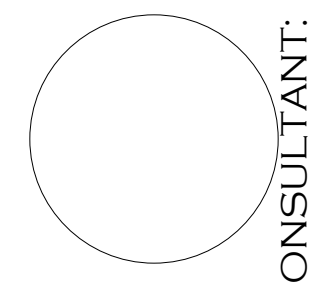


CONSULTANT:

CONTRACTOR:

OWNER:


DRAWN BY: PHIL RAMER
CHECKED BY: PHIL RAMER
DOCUMENT DATE: SEPTEMBER 16, 2022
JOB#:

2800 FT2

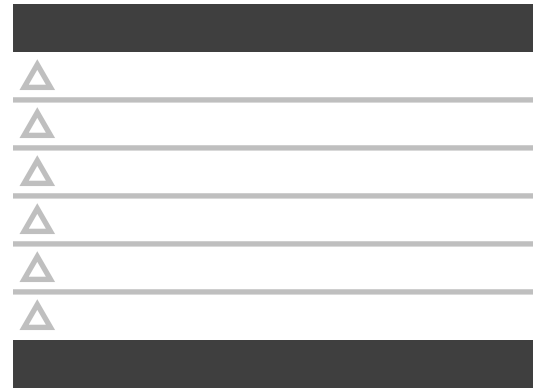




AREA CALCULATIONS	
LIVING AREA -	2796 SF
GARAGE -	1170 SF
LANAI -	652 SF
PORCH -	379 SF
TOTAL -	4997 SF

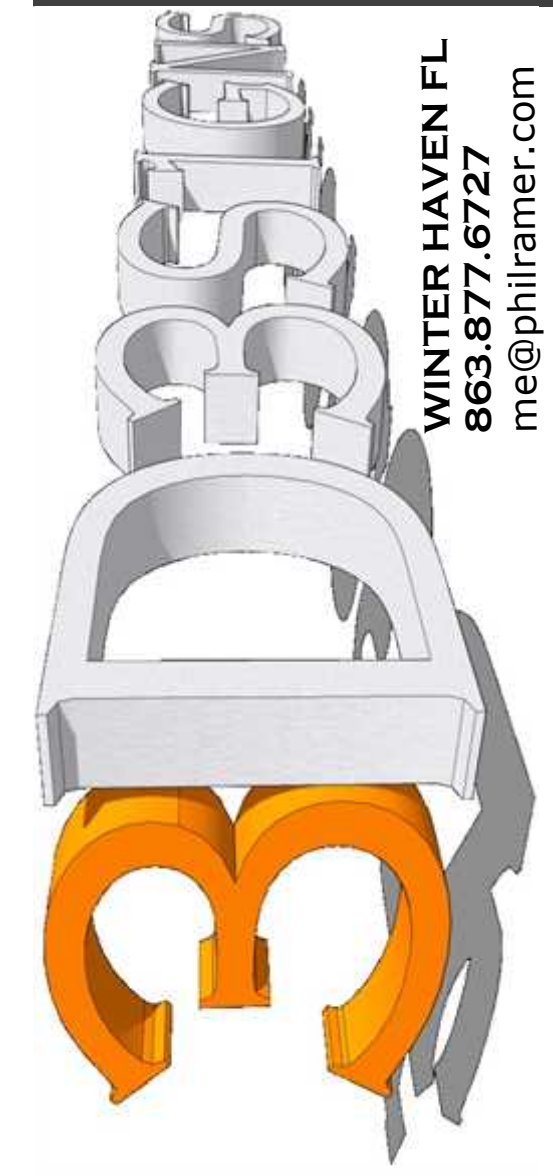

WINTER HAVEN FL
863.877.6727
me@philramer.com

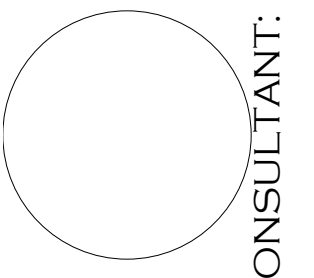

CONSULTANT:



CONTRACTOR:



OWNER:

2800 FT2

DOCUMENT DATE:
SEPTEMBER 16, 2022

DRAWN BY:
PHIL RAMER
CHECKED BY:
PHIL RAMER



PG.02

FLOOR PLAN