




1 3D PERSPECTIVE



2 FRONT ELEVATION  
SCALE :: 1/4" = 1' - 0"

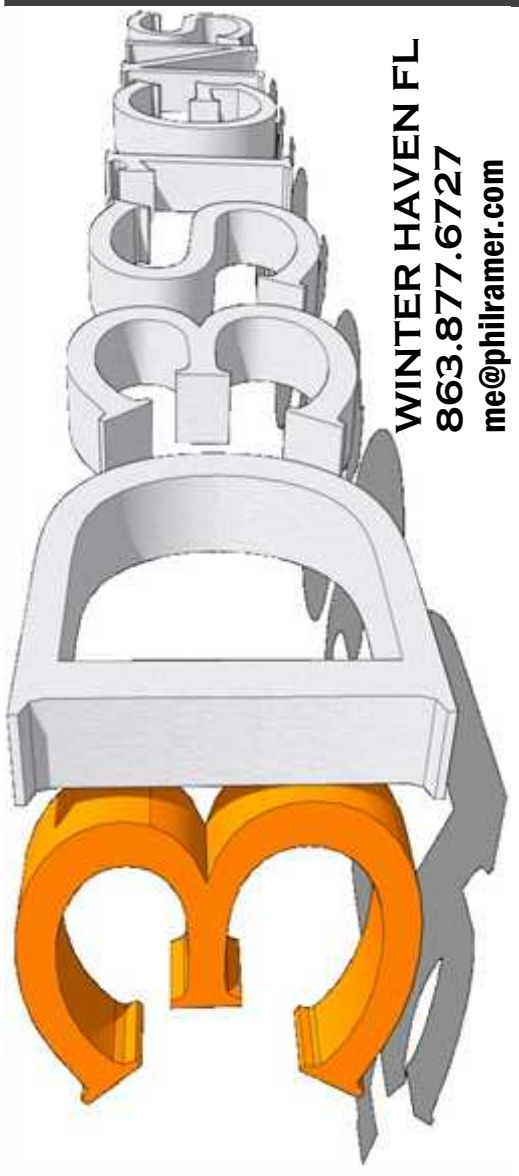

CONSULTANT:

CONTRACTOR:

OWNER:

2900 SF2


DRAWN BY: PHIL RAMER  
CHECKED BY: PHIL RAMER  
DOCUMENT DATE: SEPTEMBER 16, 2022  
JOB#:





**3 FLOOR PLAN**  
SCALE :: 1/4" = 1' - 0"

AREA CALCULATIONS	
LIVING AREA-	2886 SF
GARAGE-	1237 SF
LANAI-	486 SF
FRONT PORCH-	274 SF
<b>TOTAL -</b>	<b>4883 SF</b>

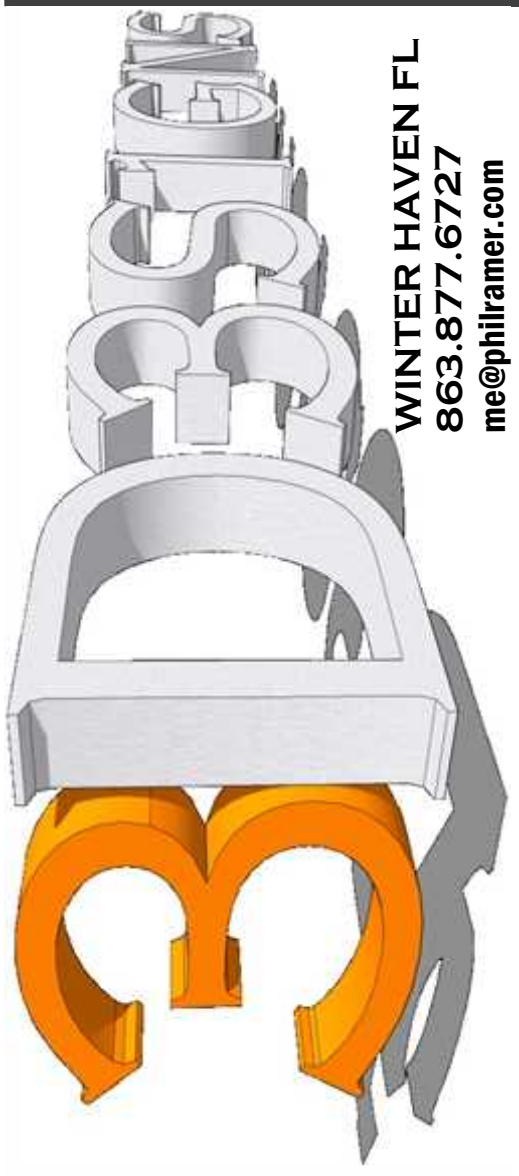

WINTER HAVEN FL  
863.877.6727  
me@philramer.com

CONSULTANT:

CONTRACTOR:

OWNER:

DOCUMENT DATE:  
SEPTEMBER 16, 2022

DRAWN BY:  
PHIL RAMER  
CHECKED BY:  
PHIL RAMER

2900 SF2

