


WINTER HAVEN FL
863.877.6727
me@philramer.com

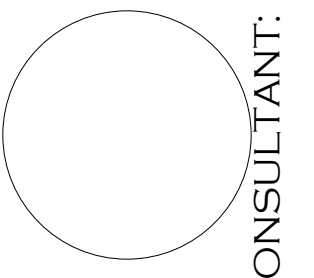


CONSULTANT:

CONTRACTOR:

OWNER:


DRAWN BY: PHIL RAMER
CHECKED BY: PHIL RAMER
DOCUMENT DATE: SEPTEMBER 21, 2022
JOB#:

3440 FT2

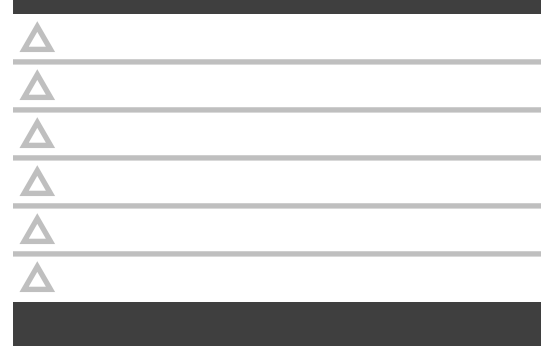


Pg.01


ELEVATIONS

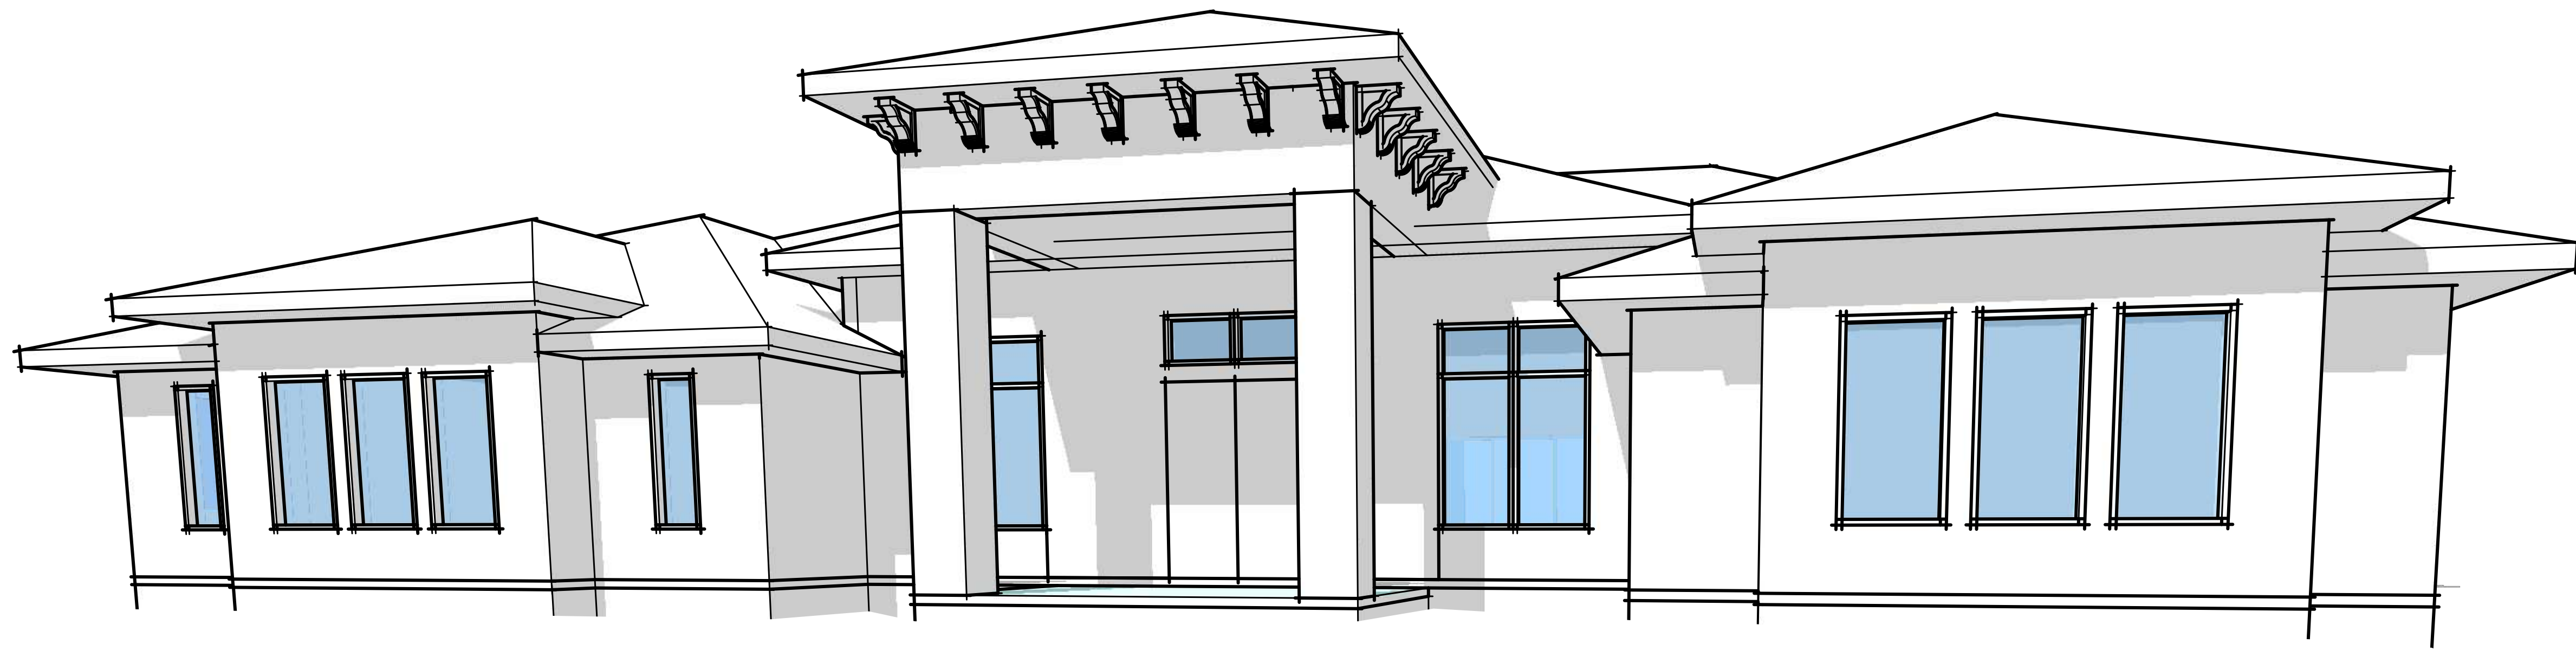


1 PERSPECTIVE
SCALE :: 1/4" = 1' - 0"

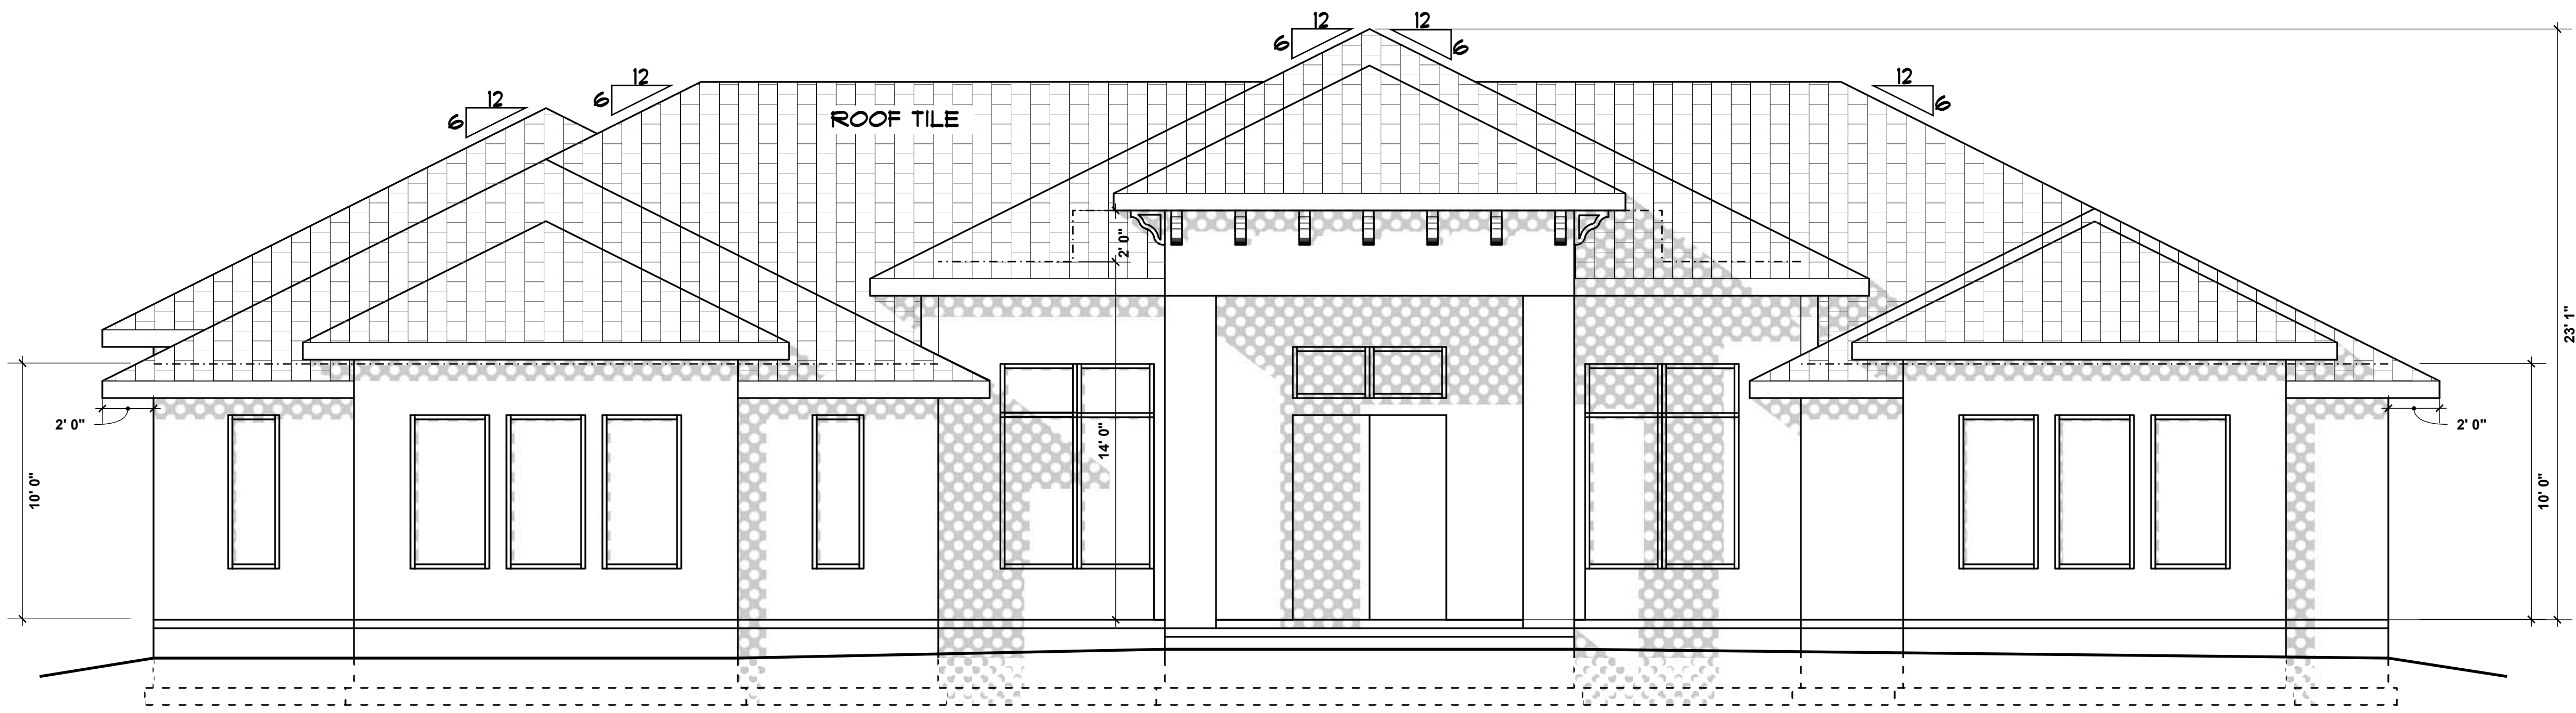

2 FRONT ELEVATION
SCALE :: 1/4" = 1' - 0"

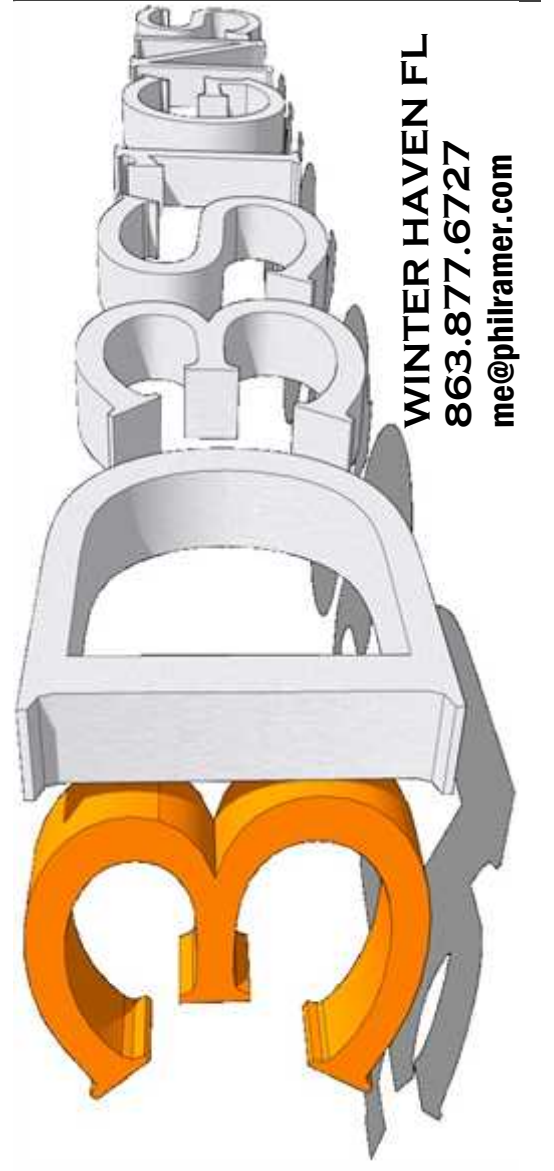


WINTER HAVEN FL
863.877.6727
me@philtramer.com

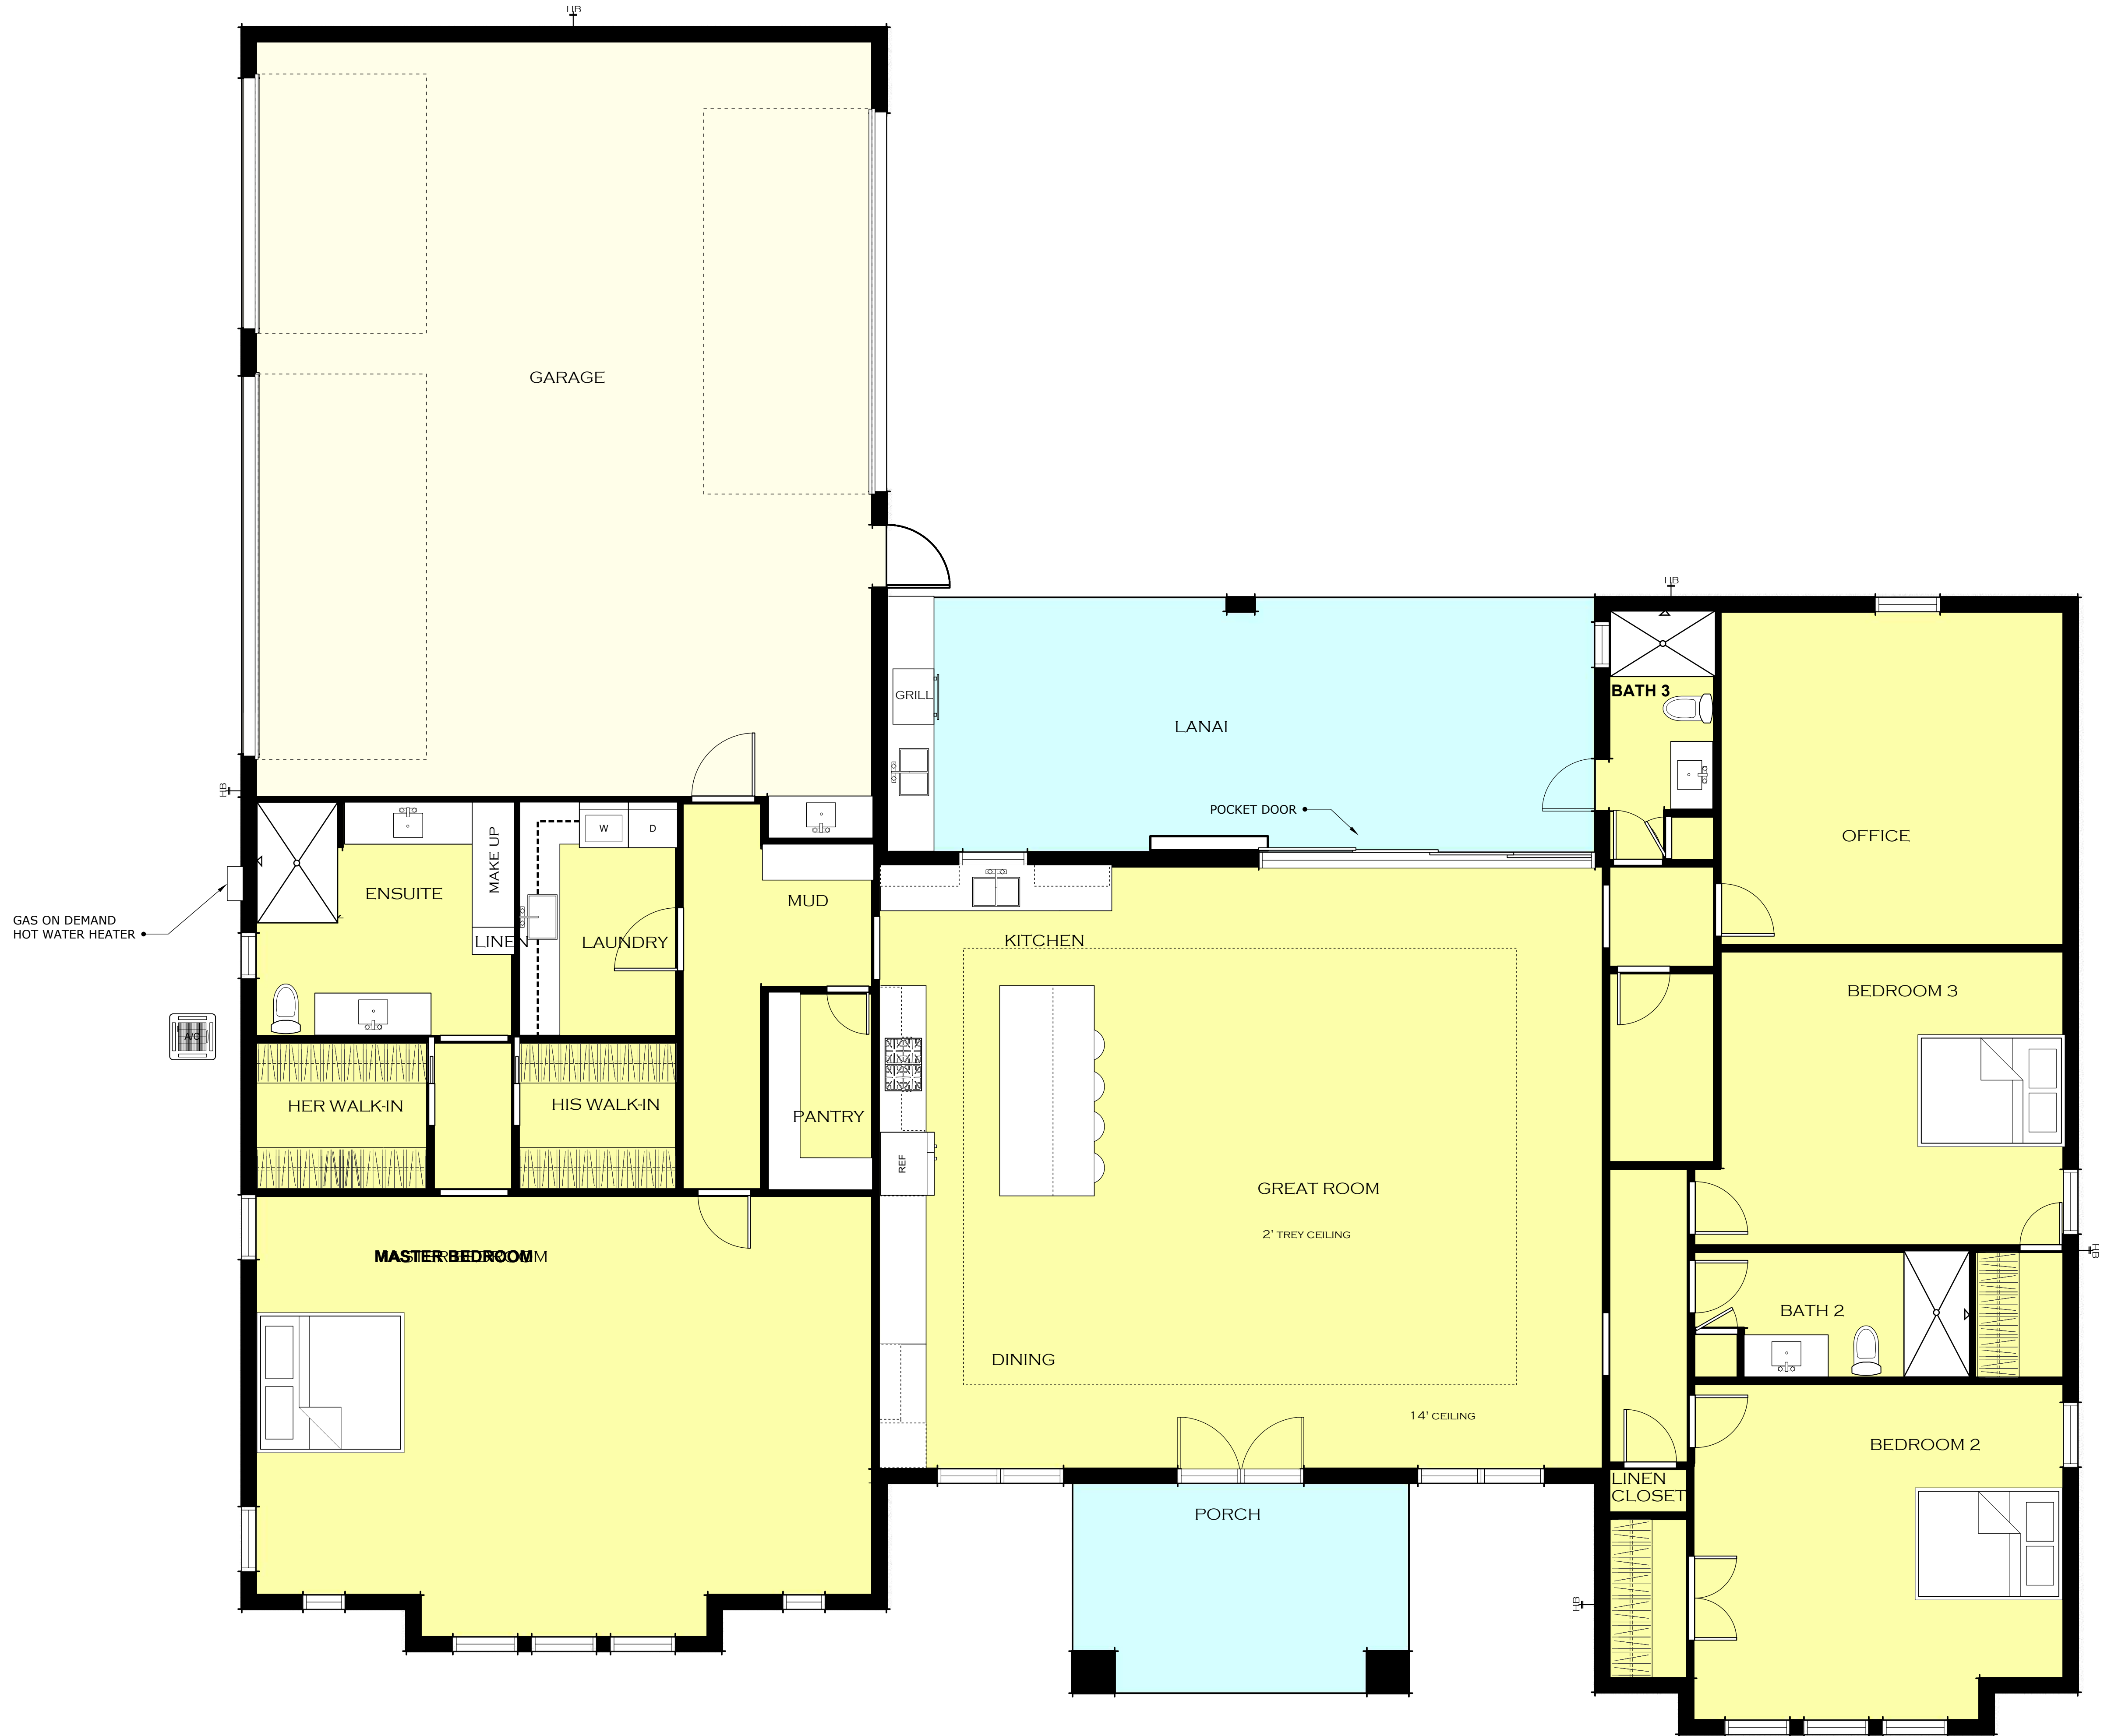

GAS ON DEMAND
HOT WATER HEATER

AREA CALCULATIONS	
LIVING AREA-	3440 SF
GARAGE -	1134 SF
LANAI -	408 SF
PORCH -	60 SF
TOTAL -	5058 SF

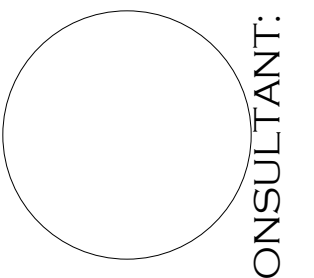

CONSULTANT:

CONTRACTOR:

OWNER:

3440 FT2

DRAWN BY: PHIL RAMER
CHECKED BY: PHIL RAMER
DOCUMENT DATE: SEPTEMBER 21, 2022
JOB#:



Pg.02

FLOOR PLAN